

STUDIO CALLAGHAN SHALL HAVE NO RESPONSIBILITY FOR ANY USE MADE OF THIS DOCUMENT OTHER THAN FOR THAT WHICH IT WAS PREPARED AND ISSUED.


ALL DIMENSIONS SHOULD BE CHECKED ON SITE.

ANY DRAWING ERRORS OR DIVERGENCES SHOULD BE BROUGHT TO THE ATTENTION OF STUDIO CALLAGHAN AT THE ADDRESS SHOWN BELOW.


NOTES

- KEY
- BSL Beam Soffit Level
 - H Window Head Height/Level
 - S Window Sill Level/Height
 - RWP Rain Water Pipe
 - RWO Rain Water Outlet
 - SWP Sewage Waste Pipe
 - VP Vent Pipe
 - 17.81 Ceiling Soffit Level

NOTE
FOR MATERIALS
REFER TO ELEVATIONS

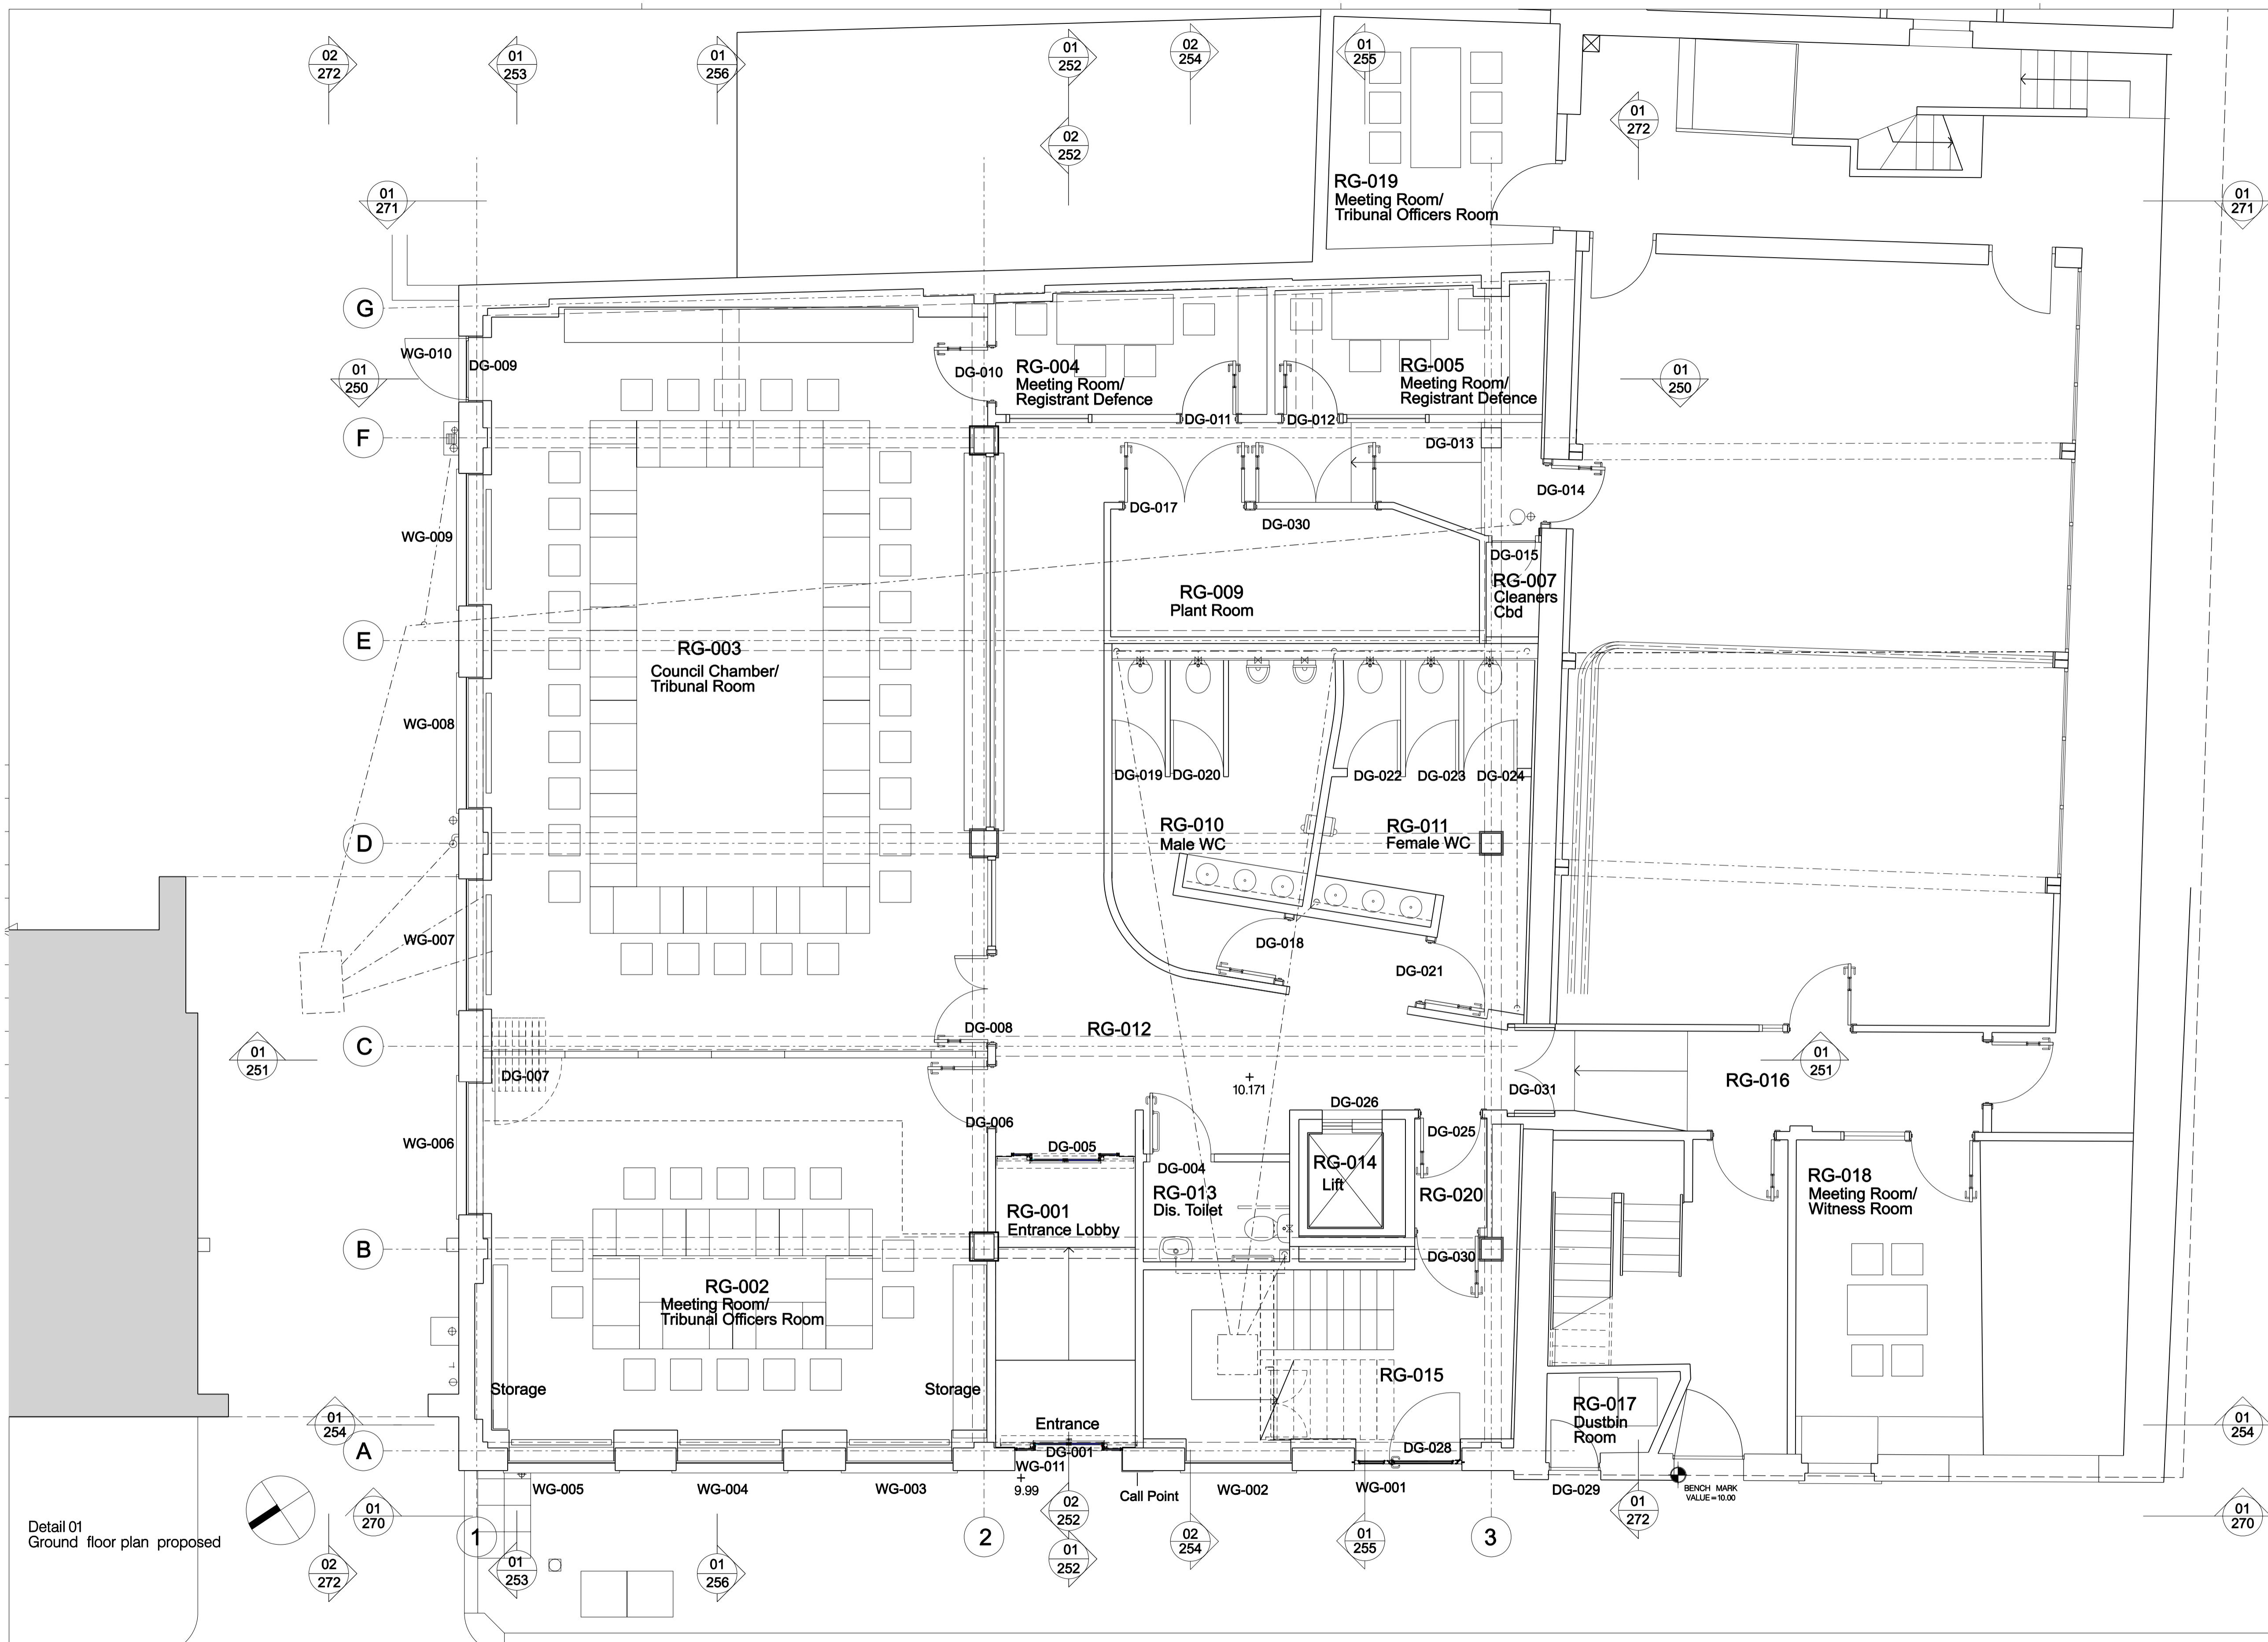

Detail 01
Ground floor plan proposed

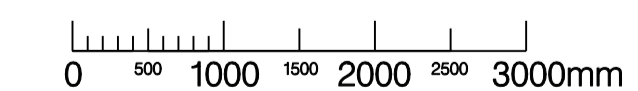

- A /Ladder shown on grid G1
Doors added to plantroom and grid 3 corridor 19/10/08
- B /Window to meeting room RG-004 moved, centred with
corridor. Storage added to RG-002. Area around DG-031
amended. Staircase wide to 1200mm. Dis. Toilet amended
according with revised staircase. Ladder removed on grid G1 04/01/07
- C /Staircase and room RG-015 revised, RG-017 adjusted with
revised staircase. Step added to door DG-028 and width of
operable panel increased to 1000mm. RG-008 revised. Meeting
Rooms RG-004 and RG-005 enlarged. Wall amended along grid C
between the two tribunal rooms, replaced by Movable Wall/Fraction.
Doors Dp 503 and DG 002 removed. Dustbin Room RG-017
relocated. Shower removed. 11/01/07
- D /Updated for planning issue 12/01/07
- E /Door DG-030 added. Duct to electrical intake shown in grid 1,
lobby RG-015. Call point shown. Door DG-009 shown opening outwards. 17/01/07

- F /Door DG-028 & DG-014 updated, Scale added &
scale note removed, Drawing updated for planning 26/01/07
- G /Male and Female WC revised 02/03/07
- H /Movable partition wall moved RG-002; scale bar amended. 12/02/07

REVISION /DESCRIPTION	DRAWN	CHECKED	DATE	REVISION /DESCRIPTION	DRAWN	CHECKED	DATE

CLIENT
Health Professions Council

studio callaghan
Architects, Designers
141 Kennington Park Road
London SE11 4JU
Tel +44 (0)20 7820 3657
Fax +44 (0)20 7820 9877
Email carcallaghan@btinternet.com
www.studiocallaghan.co.uk

PROJECT TITLE
22-26 Stannary Street

STATUS
Planning

DRAWING TITLE
Ground Floor Plan Proposed
Phase 1

SCALE
@ A1
1:50

DATE
May 2006

PROJECT NUMBER
SC78

DRAWING No.
078P200

REVISION
H